


MAIN FLOOR PLAN

SCALE: 1" = 20'

May 25, 2017



ARCHITECTS REGO + YOUNGQUIST
 7601 Wayzata Boulevard Suite 200 St. Louis Park, Minnesota 55426
 Phone: 952-544-8941 Fax: 952-544-0585 aryarch.com

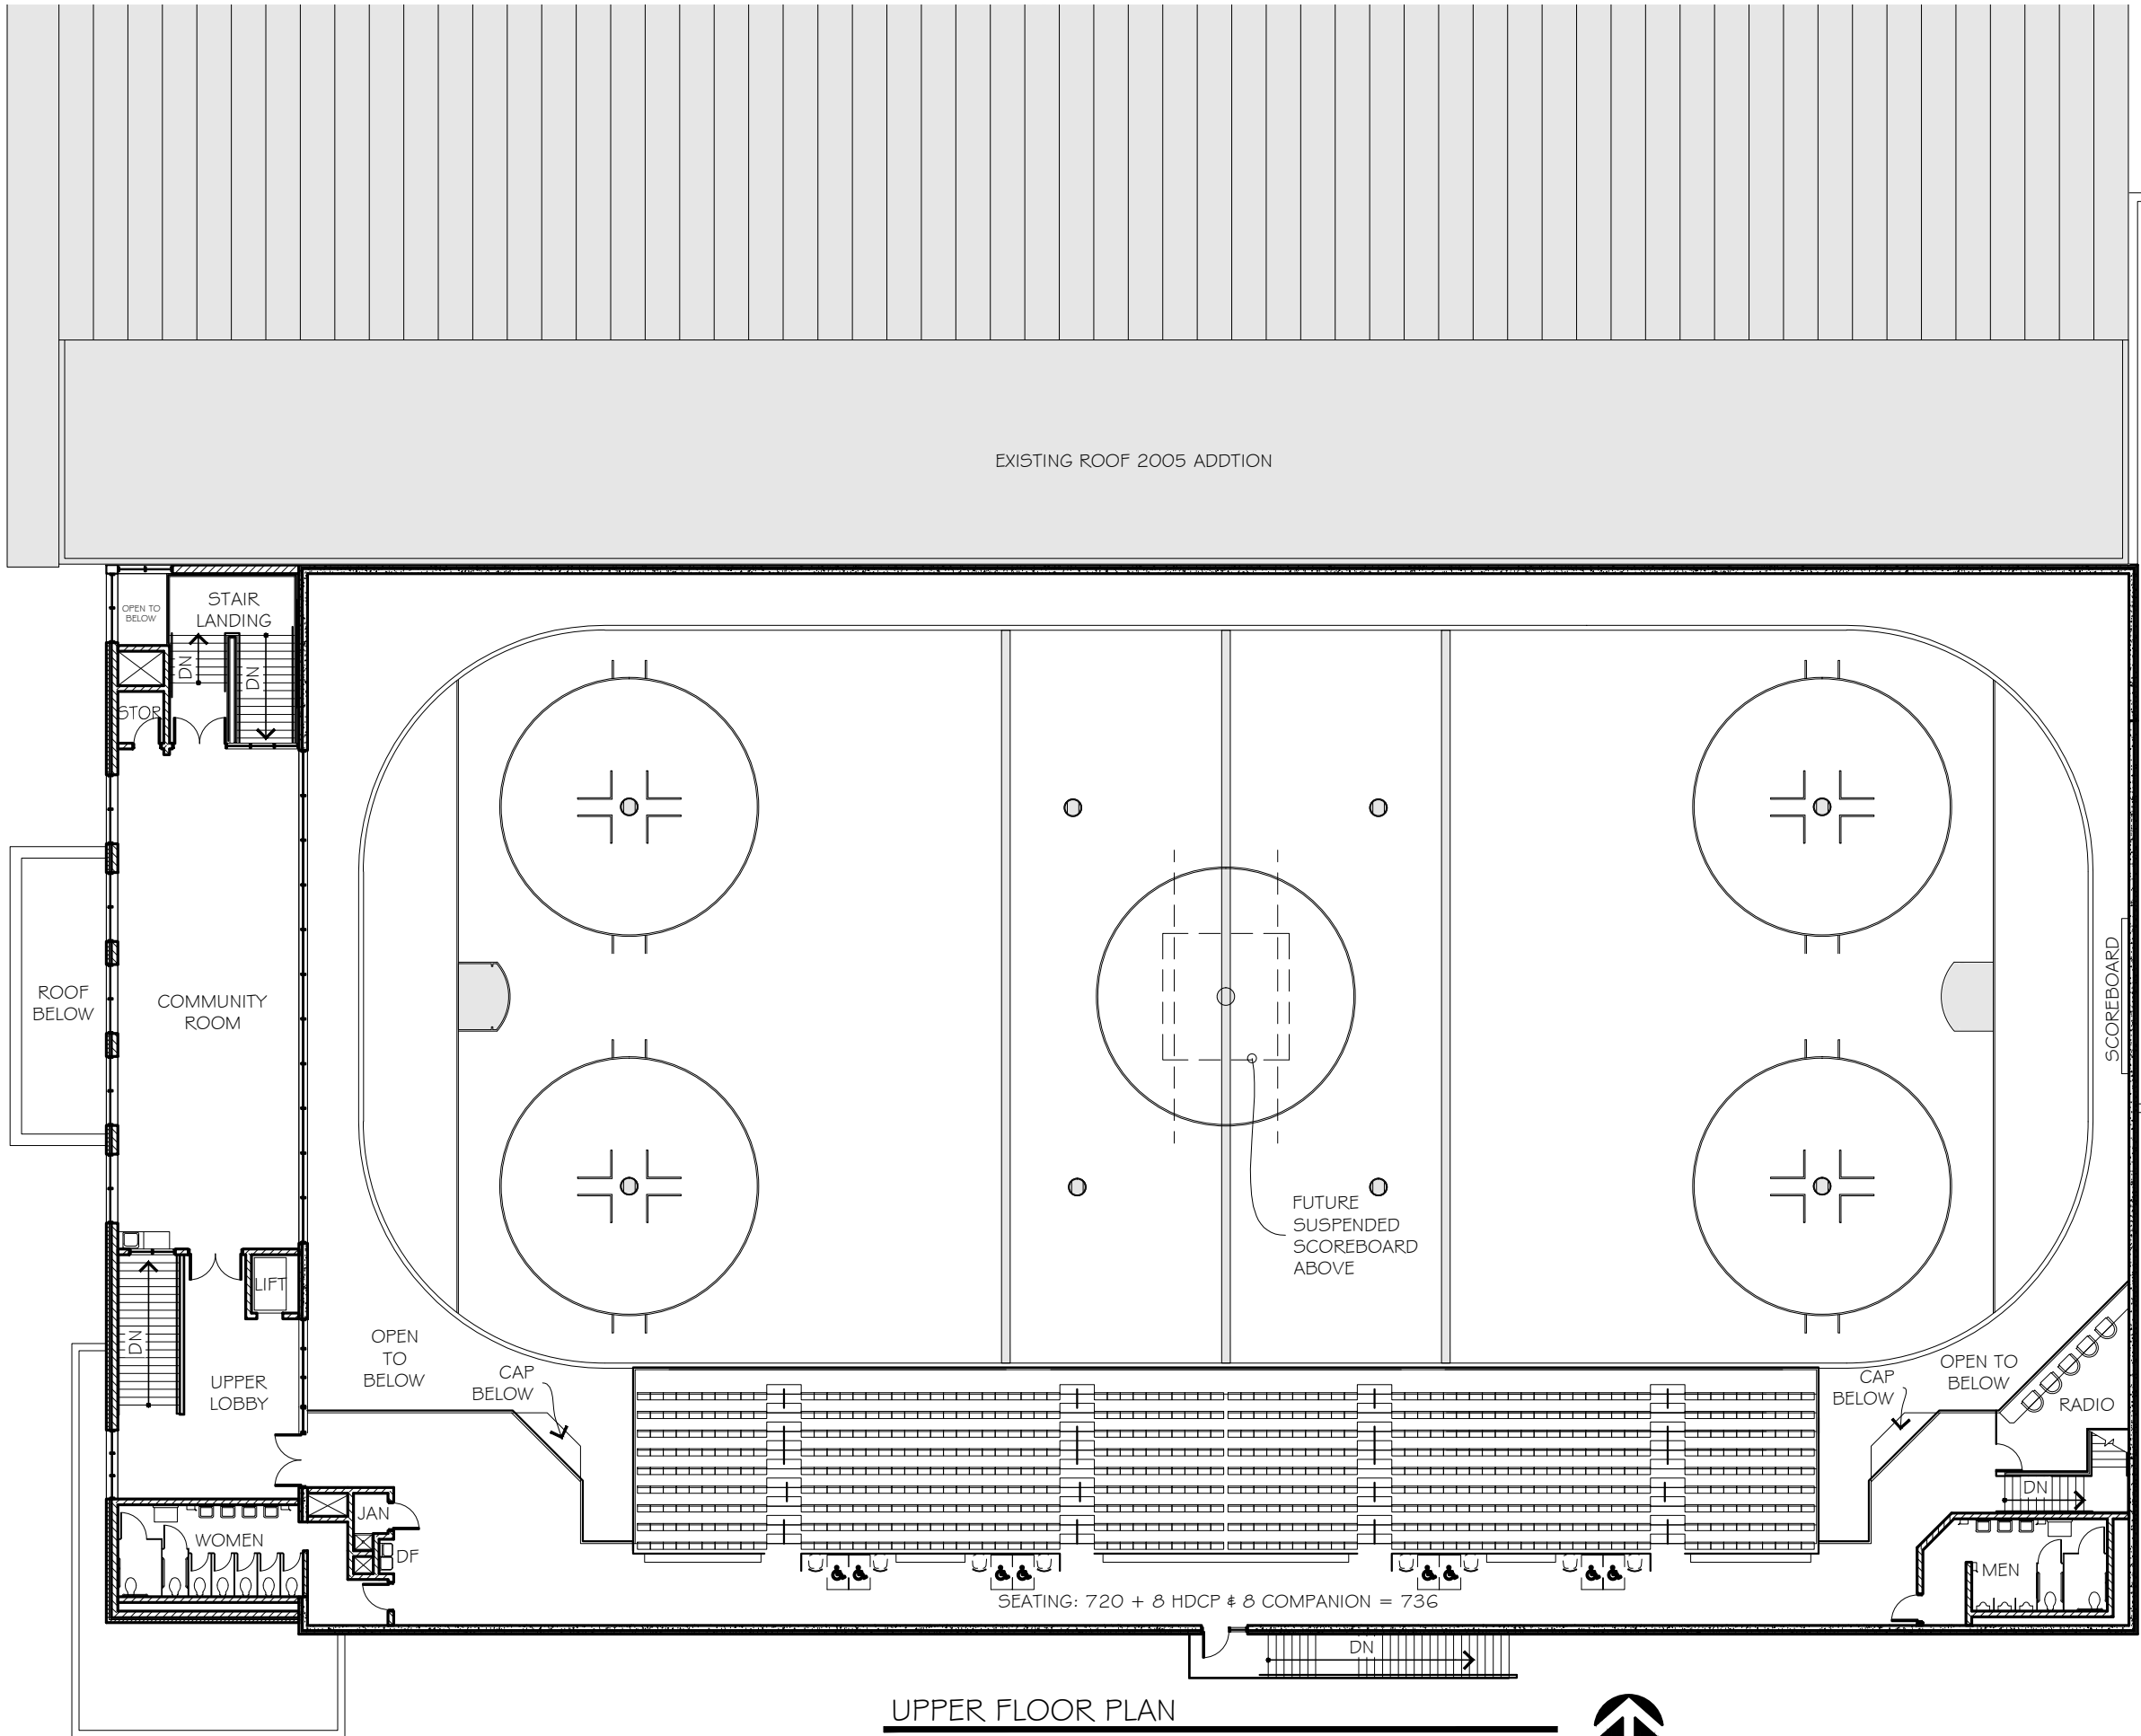

EXISTING ROOF 2005 ADDITION

ROOF

SCOREBOARD

FUTURE SUSPENDED SCOREBOARD ABOVE

SEATING: 720 + 8 HDCP # 8 COMPANION = 736

UPPER FLOOR PLAN

SCALE: 1" = 20'

May 25, 2017



ARCHITECTS REGO + YOUNGQUIST
 7601 Wayzata Boulevard Suite 200 St. Louis Park, Minnesota 55426
 Phone: 952-544-8941 Fax: 952-544-0585 aryarch.com